


H.A. KUEHLEM SURVEY COMPANY
 14350 NORTHERBROOK DRIVE
 SUITE 130
 SAN ANTONIO, TEXAS 78232
 PHONE (210) 490-7847
 FAX (210) 490-7857

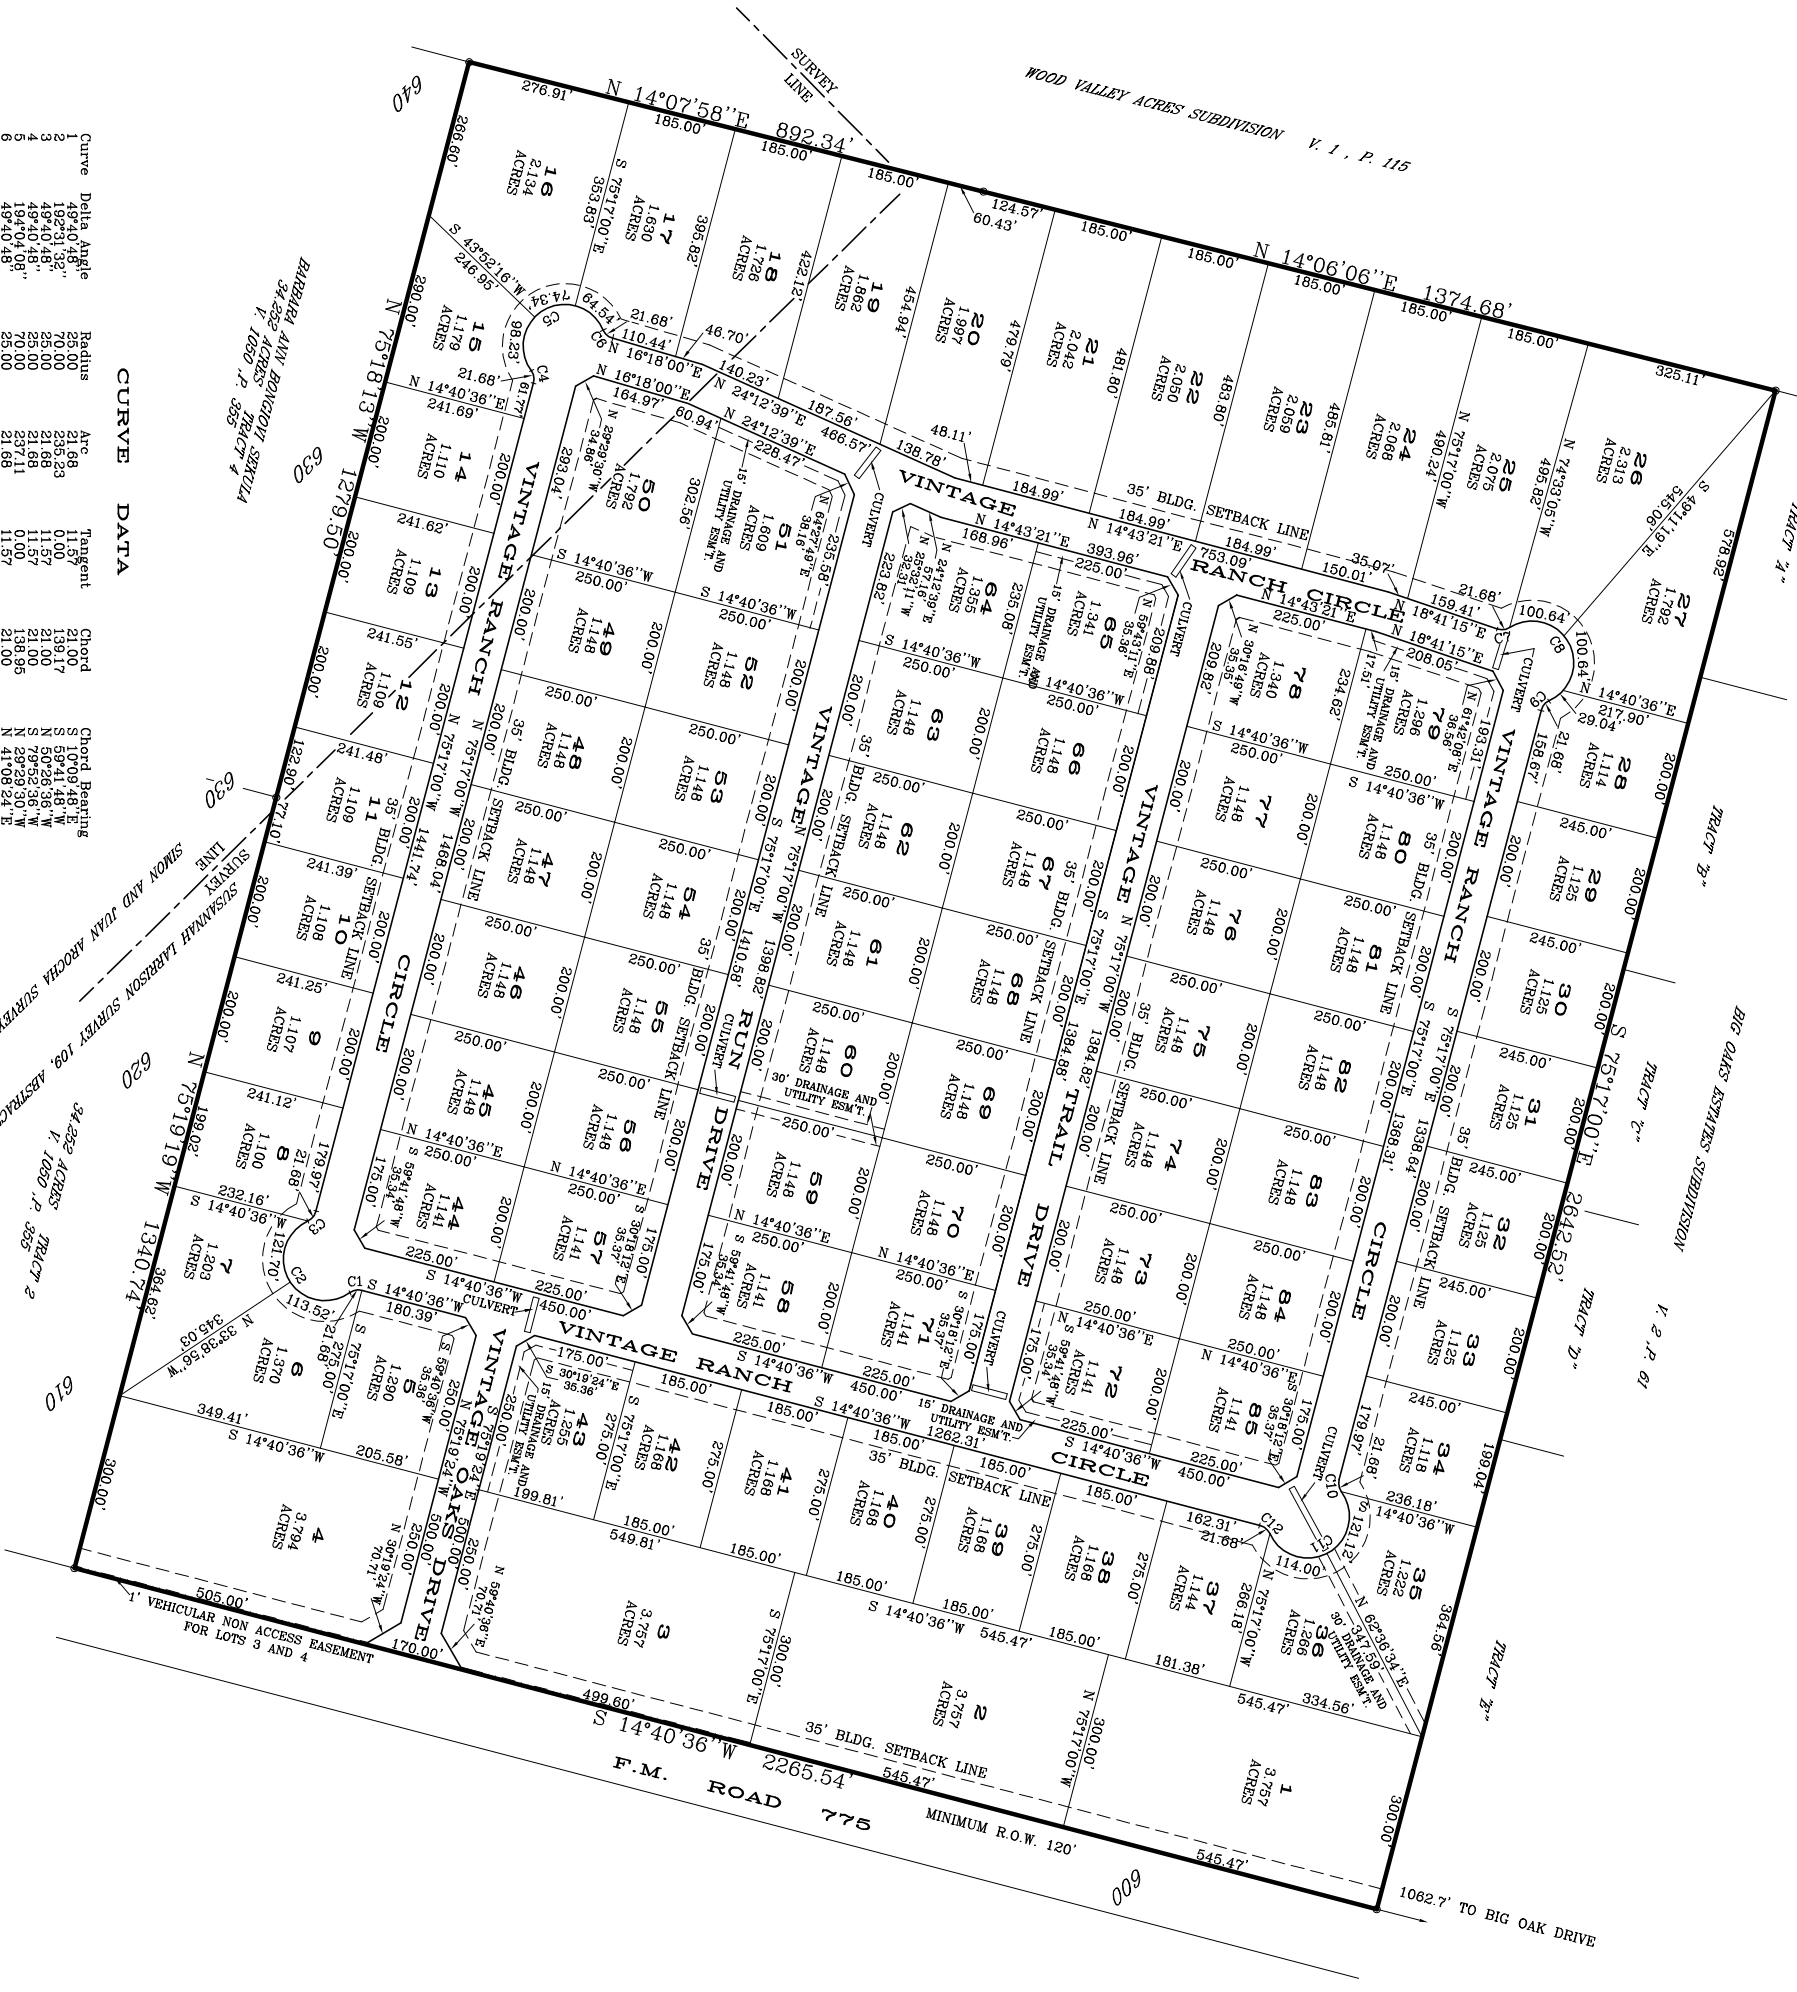

CURVE DATA

Curve	Delta Angle	Radius	Arc	Tangent	Chord	Chord Bearing
VINTAGE OAKS RANCH
SUBDIVISION

SCALE: 1" = 200'

SHEET 2 OF 2